


ESTATE ROAD + PEDESTRIAN PATH

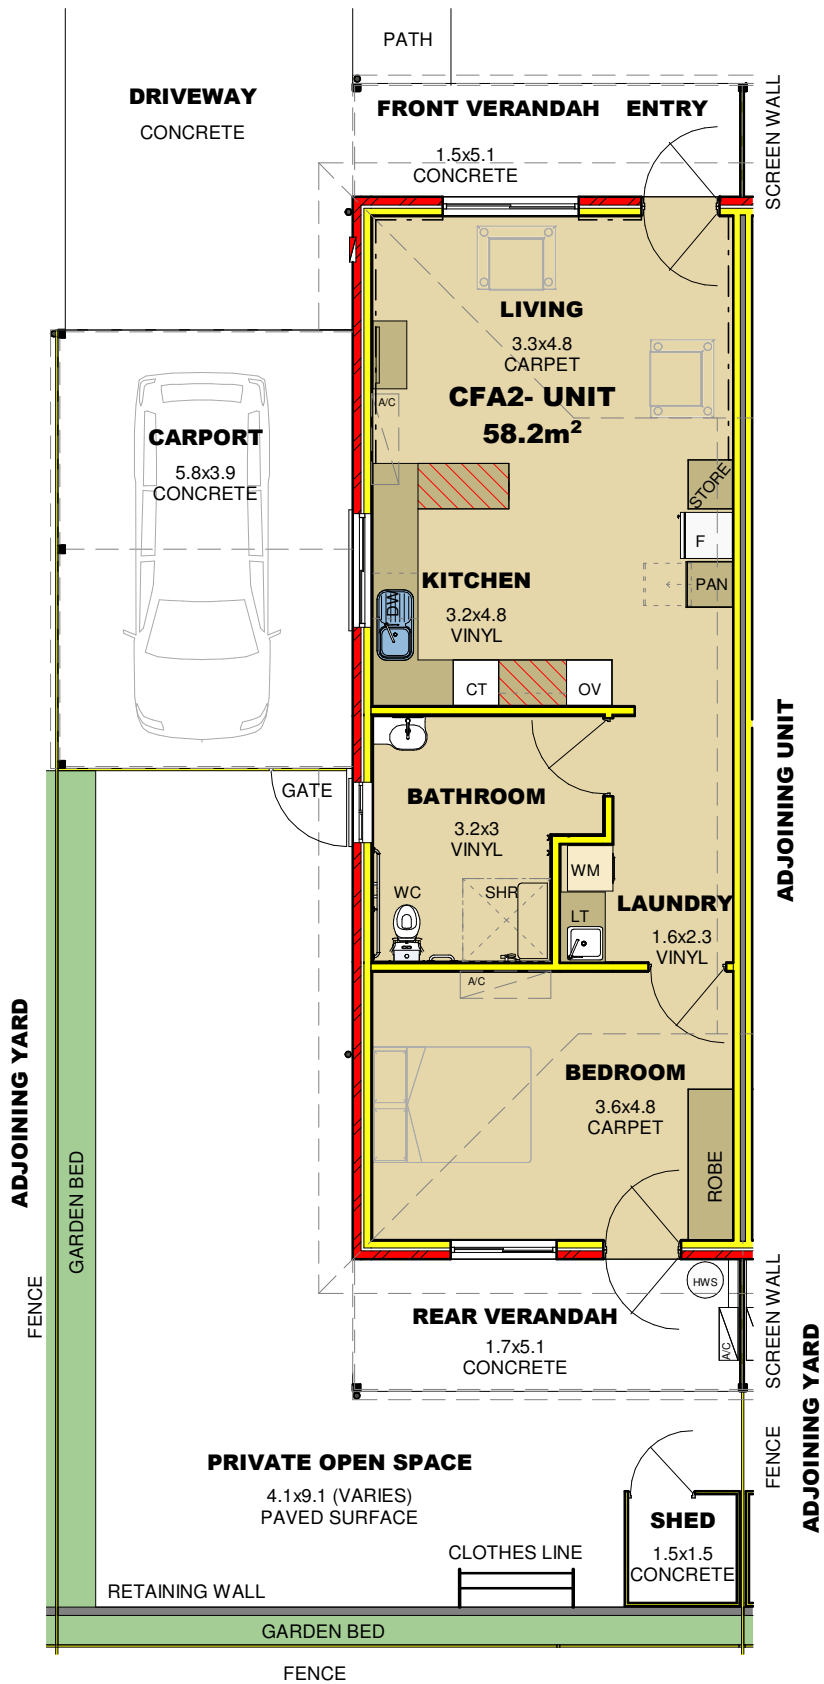

**CFA2- FULL ACCESSIBLE UNIT**

SCALE 1:100 @ A4